




SOUTH

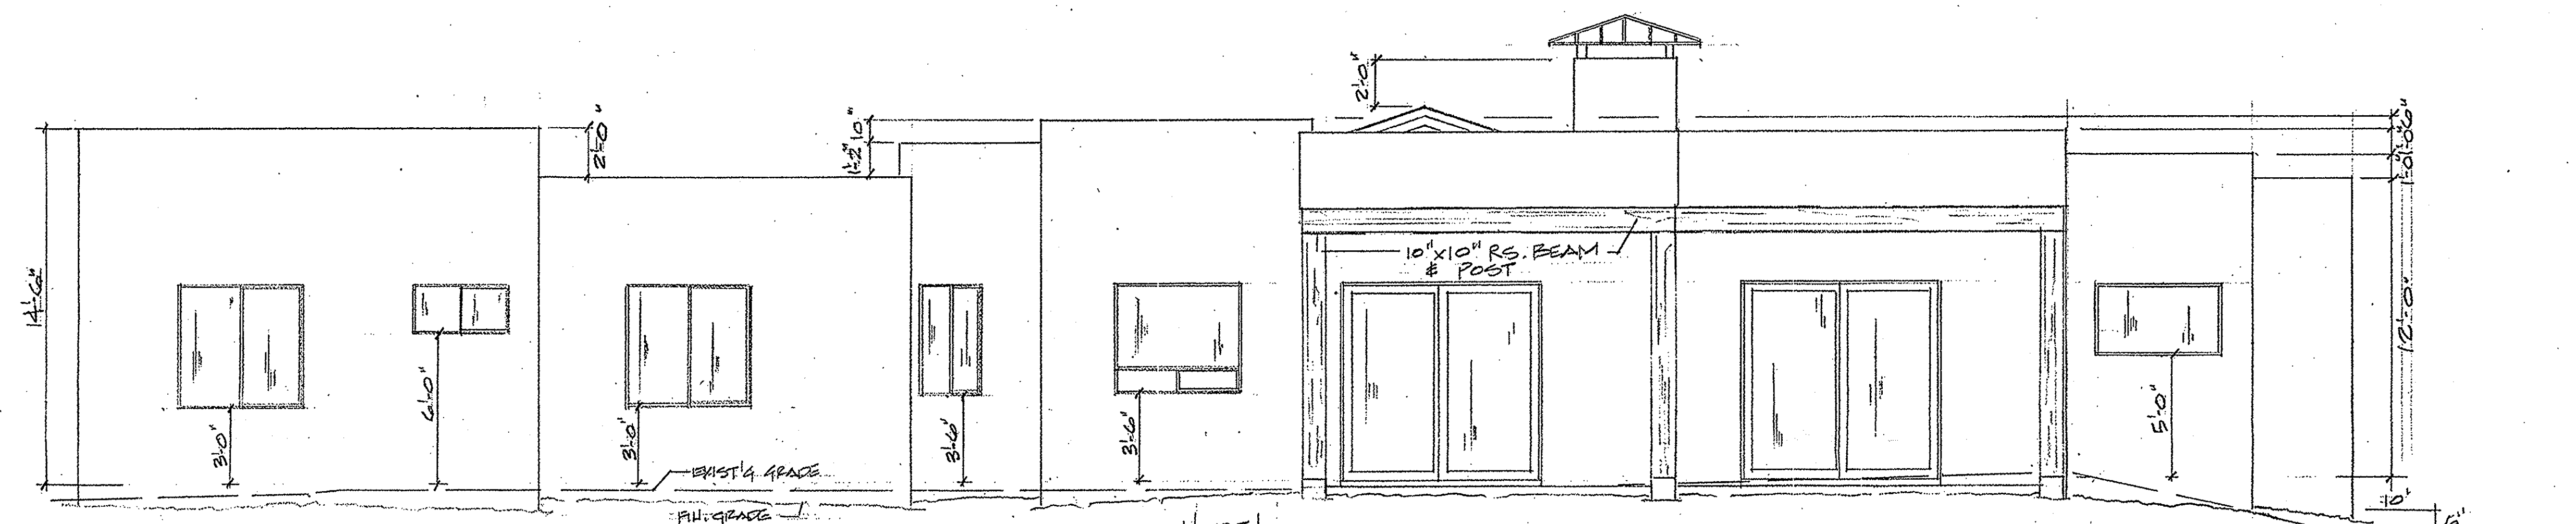

NORTH

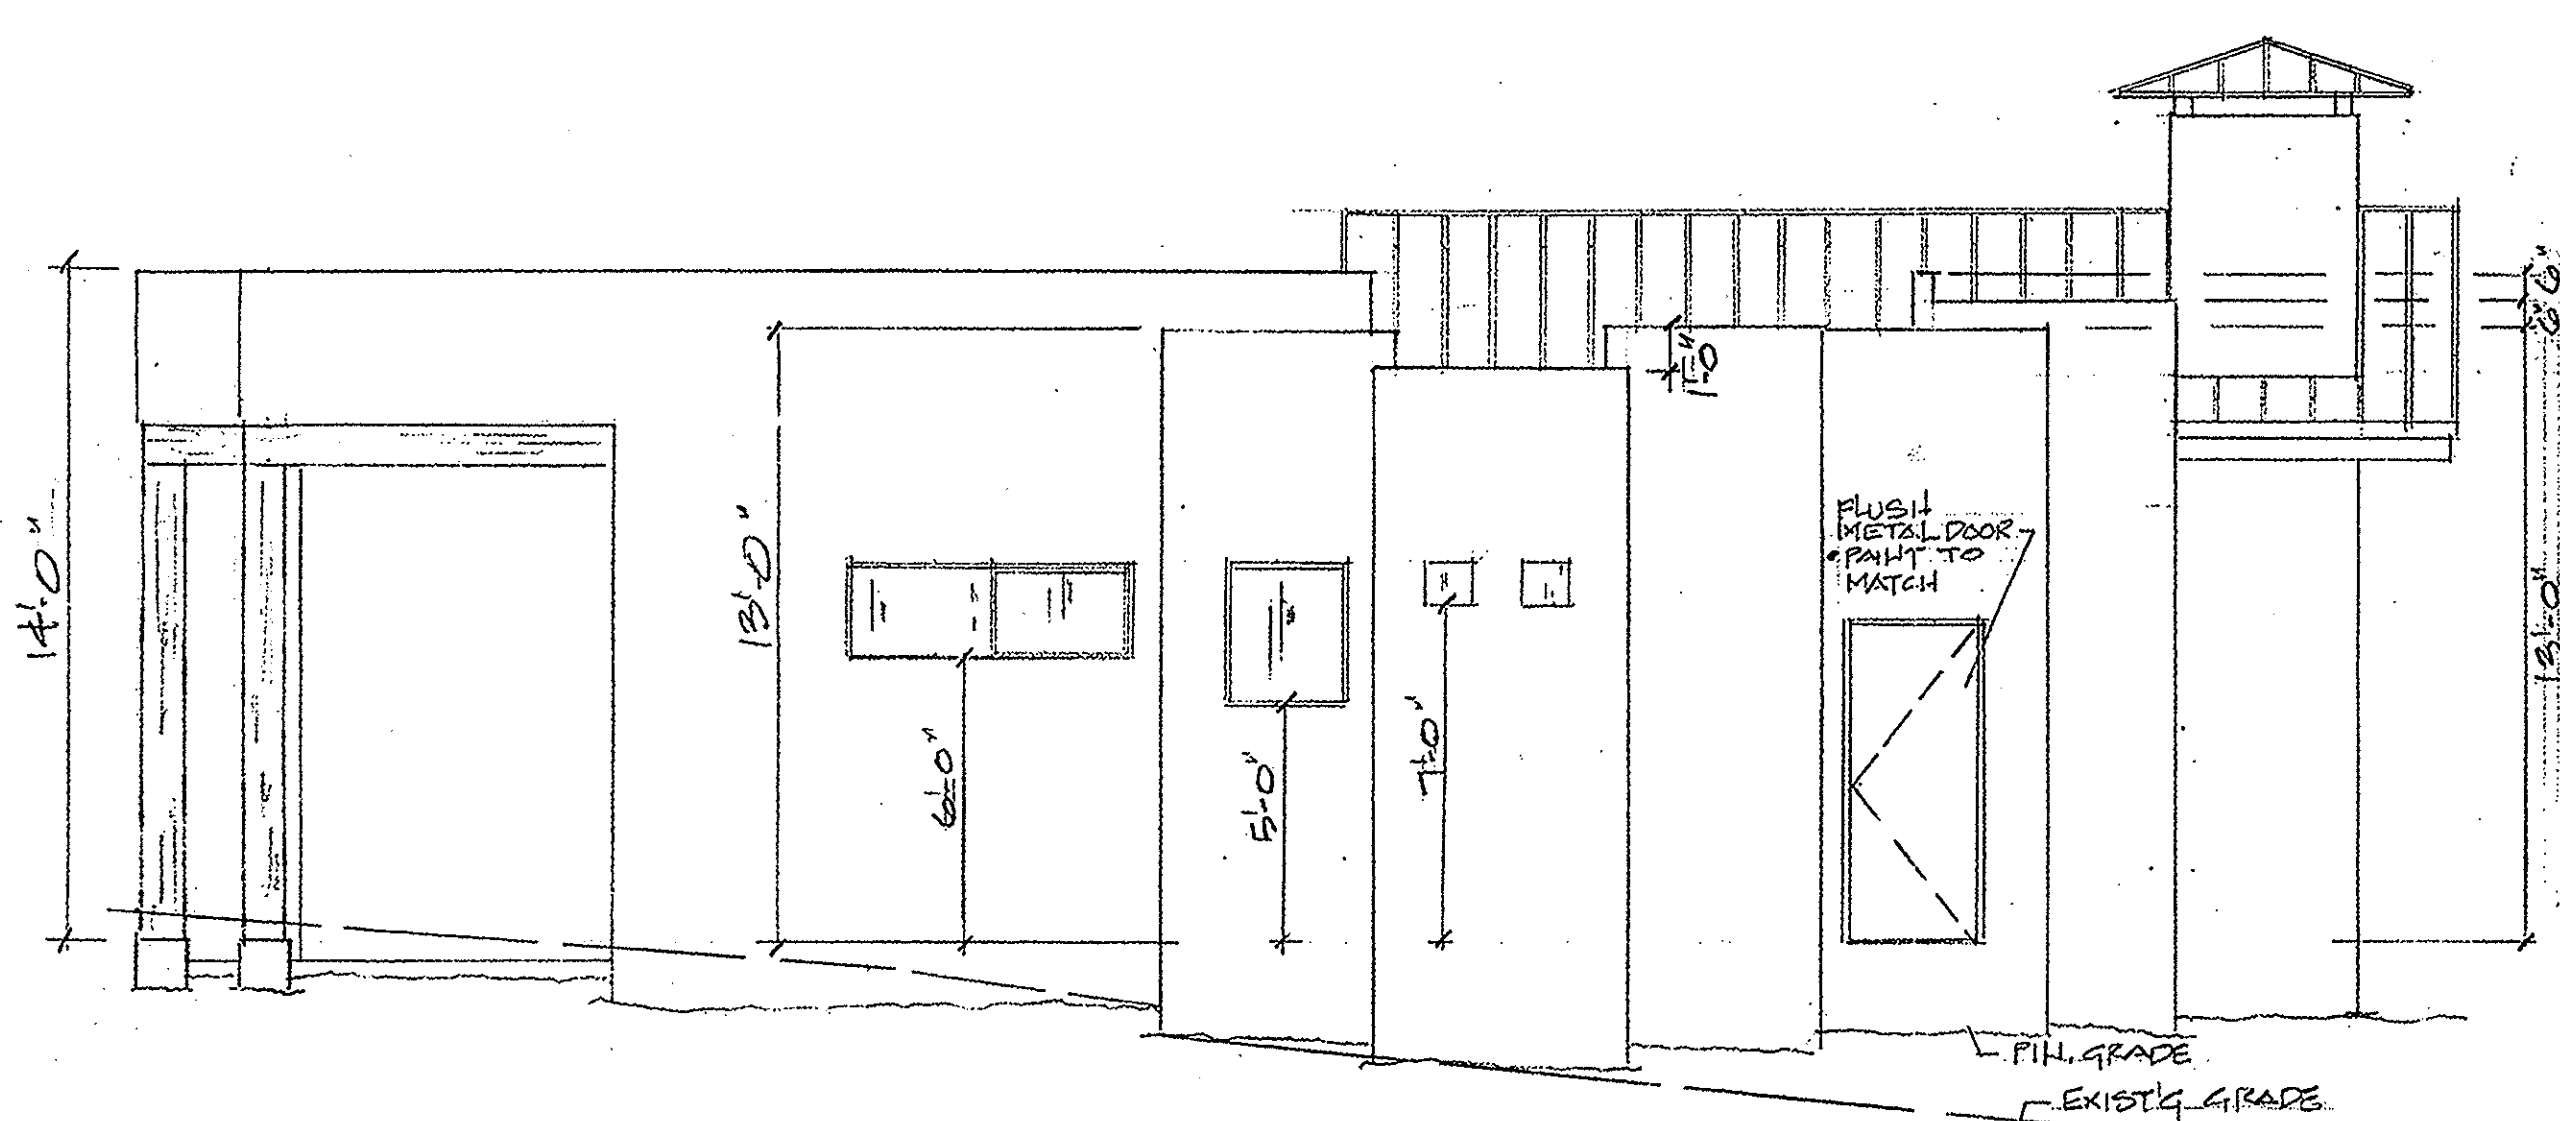

WEST

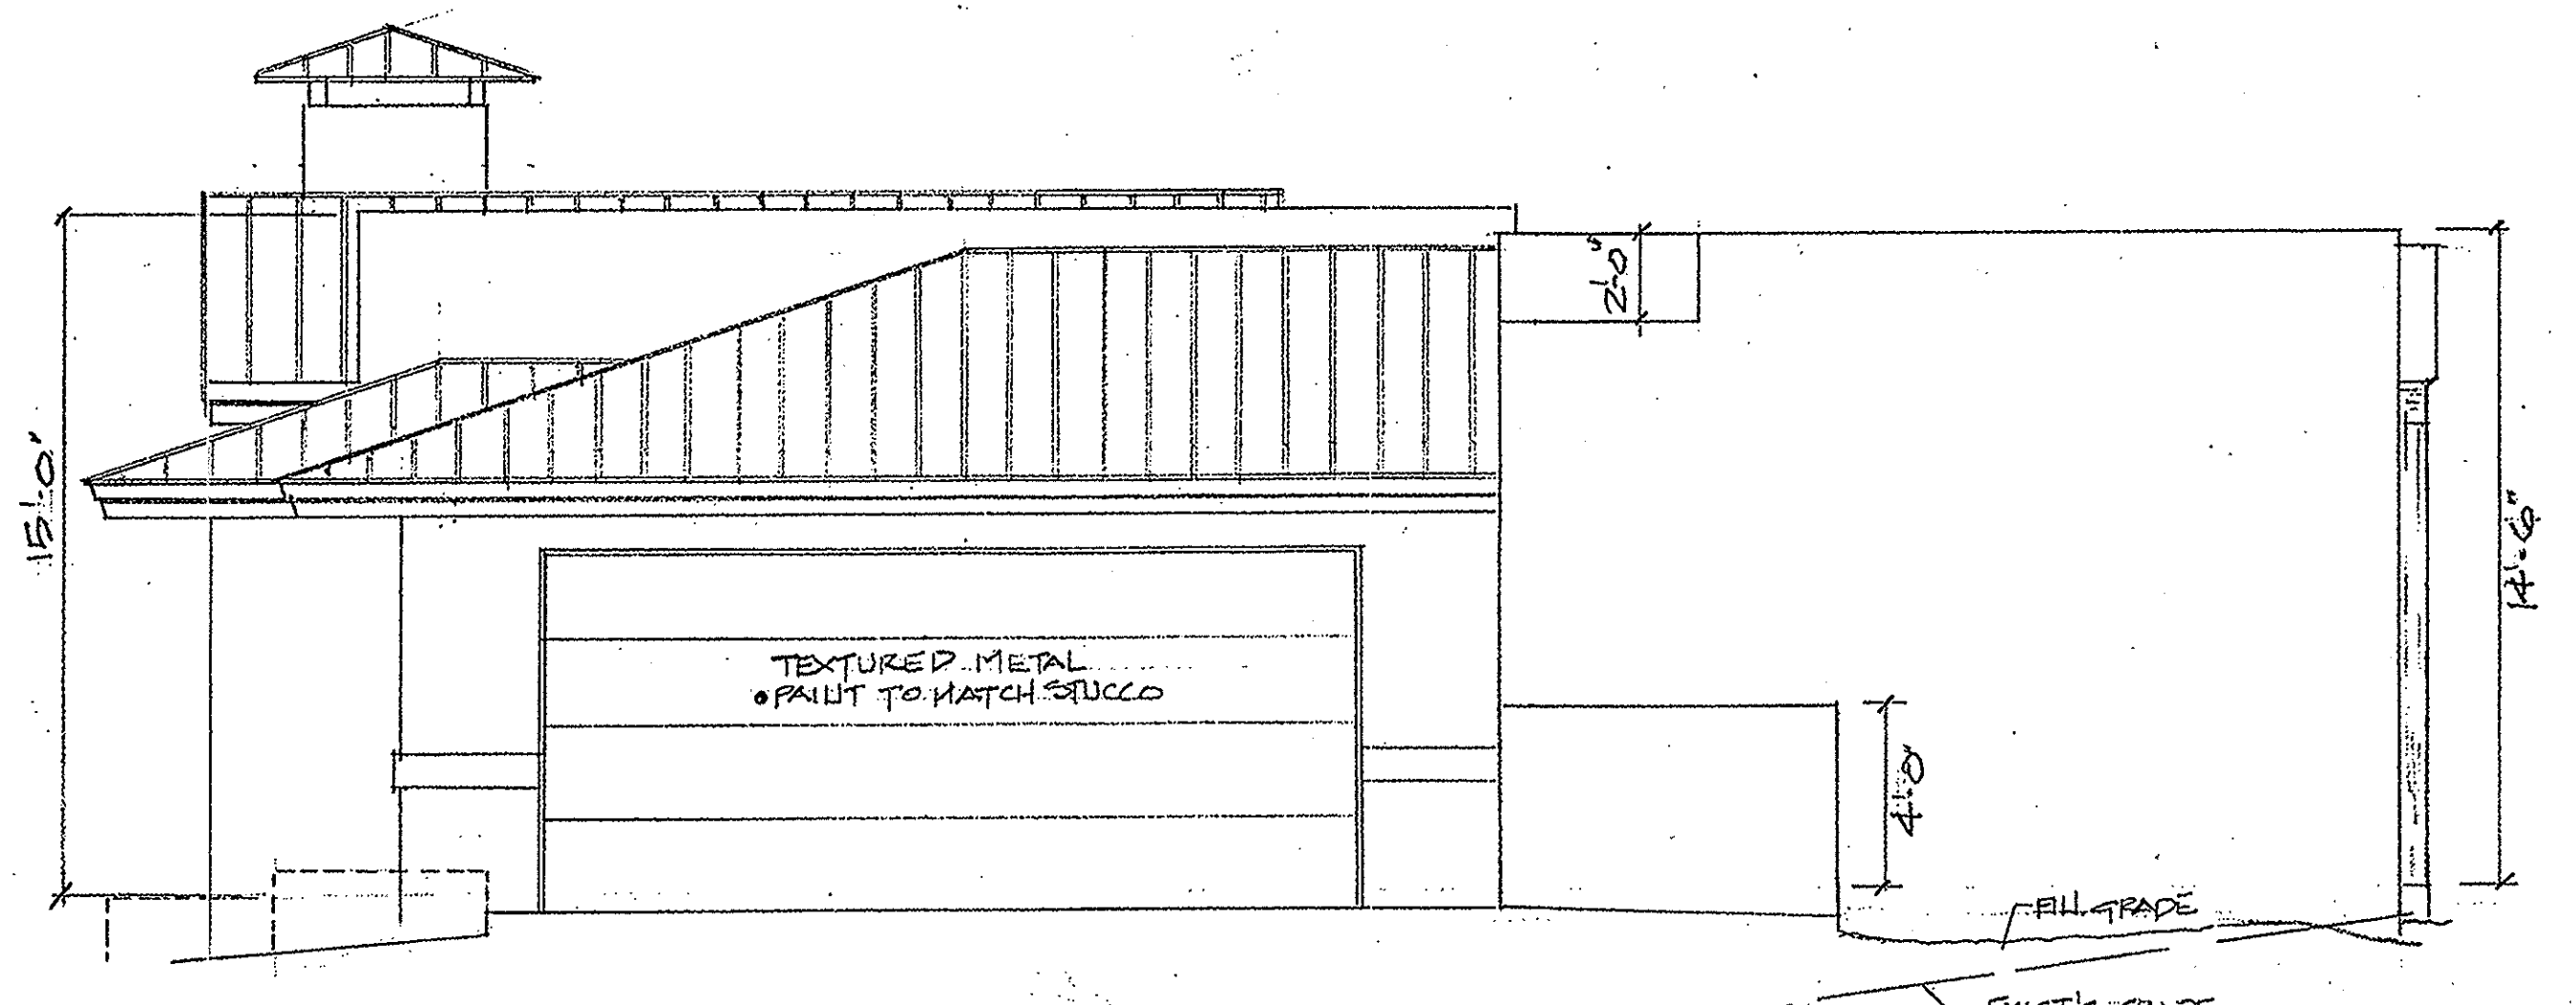

EAST

REVIEWED FOR  
2012 CODE COMPLIANCE  
YAVAPAI COUNTY BUILDING SAFETY

A NEW HOME BY: <b>EAGLE CLIFF DEVELOPMENT</b>		SHEET	<b>5</b>
LOT 12 LA BARRANCA		OF	10
SEDONA, ARIZONA		JOB	2808
DATE: 1/30/2017	SCALE: 1/4" = 1'-0"	NO.	
DR. BY: E. SEITZ			
REVISIONS: 8-19-11			