


• ALL EXT. CORNERS TO HAVE MIN 1/2" RADIUS

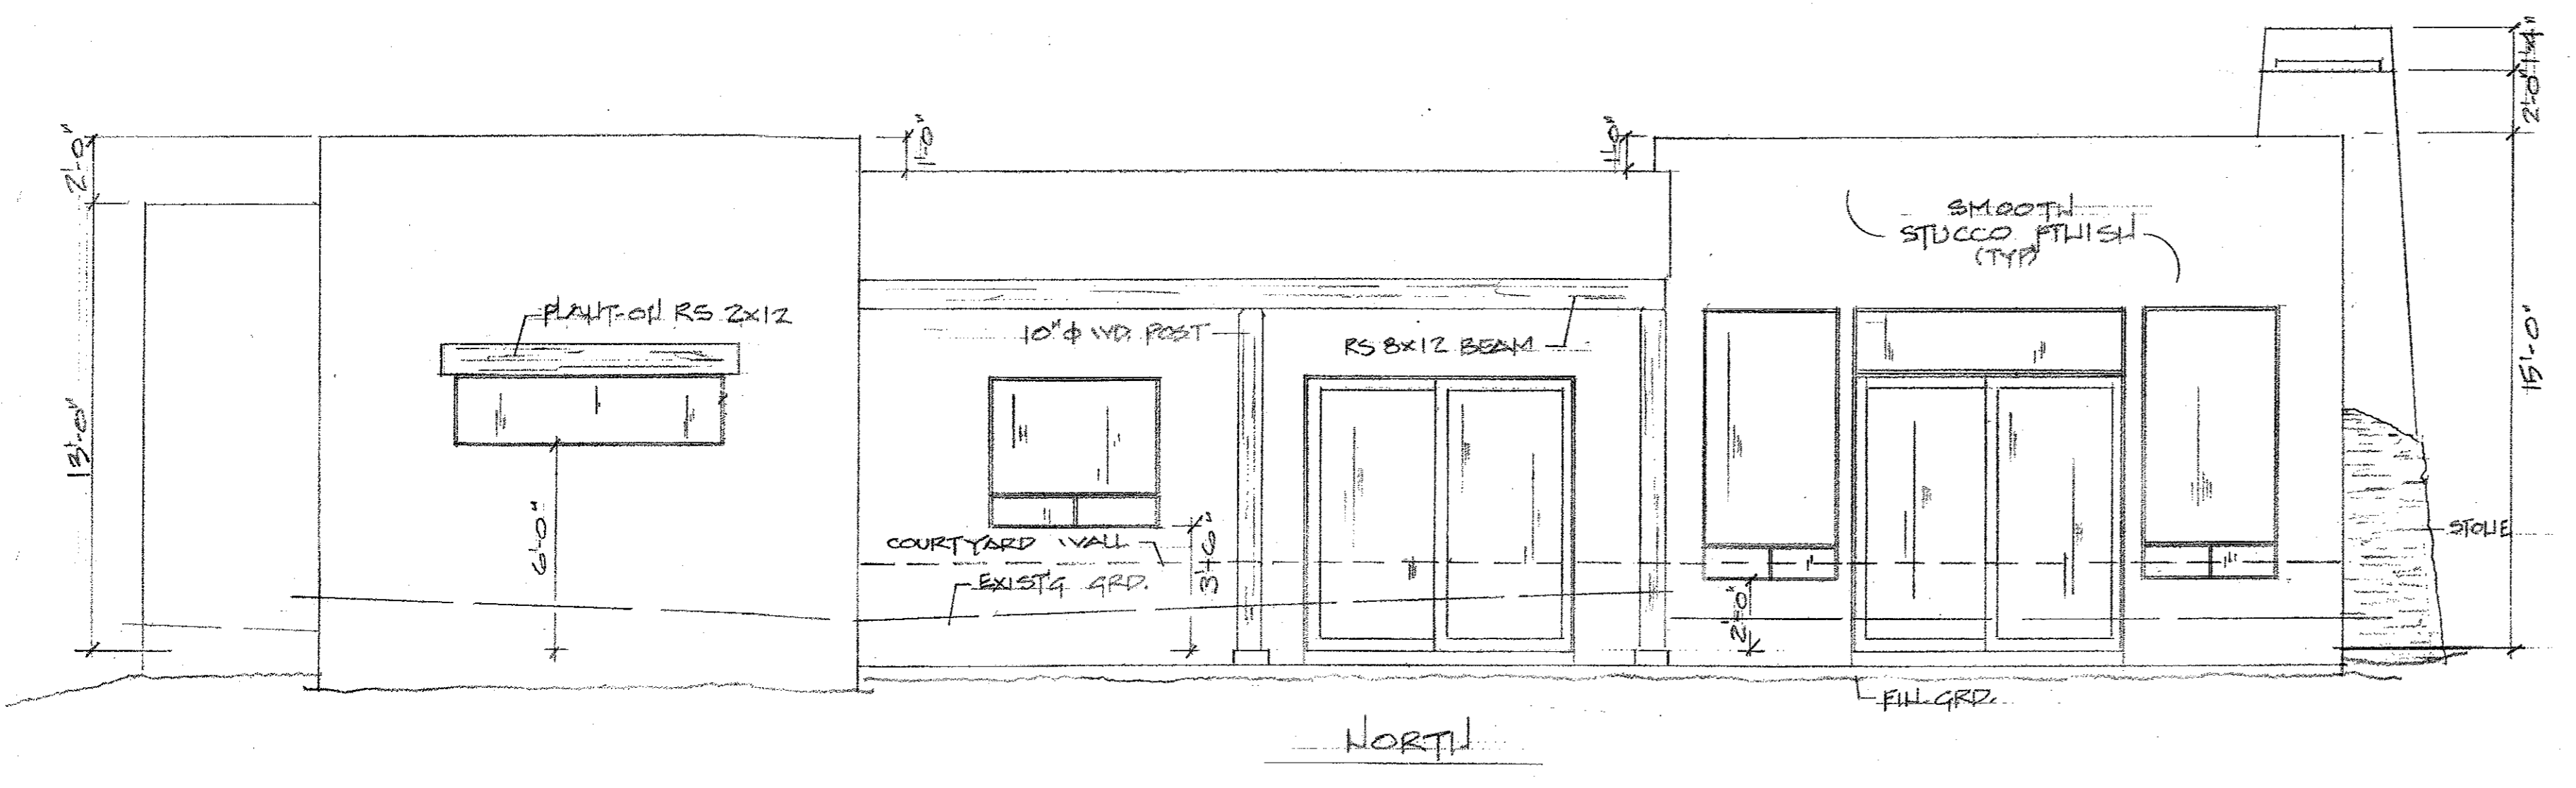

REVIEWED FOR
2012 CODE COMPLIANCE
YAVAPAI COUNTY BUILDING SAFETY

A NEW HOME BY: EAGLE CLIFF DEVELOPMENT		SHEET 5
LOT 21 FIRECLIFF		
SEDONA, ARIZONA		OF 11
ELEVATIONS		
DATE: 4/23/2017	SCALE: 1/4" = 1'-0"	JOB NO. 2702
DR. BY: E SEITZ		
REVISIONS: 5-10-17		